


- KEY:**
- Existing waiting restrictions
  - Proposed white zigzag road marking
  - Proposed yellow box marking
  - All road markings to be removed are shown in Red colour
  - All new road markings are shown in blue

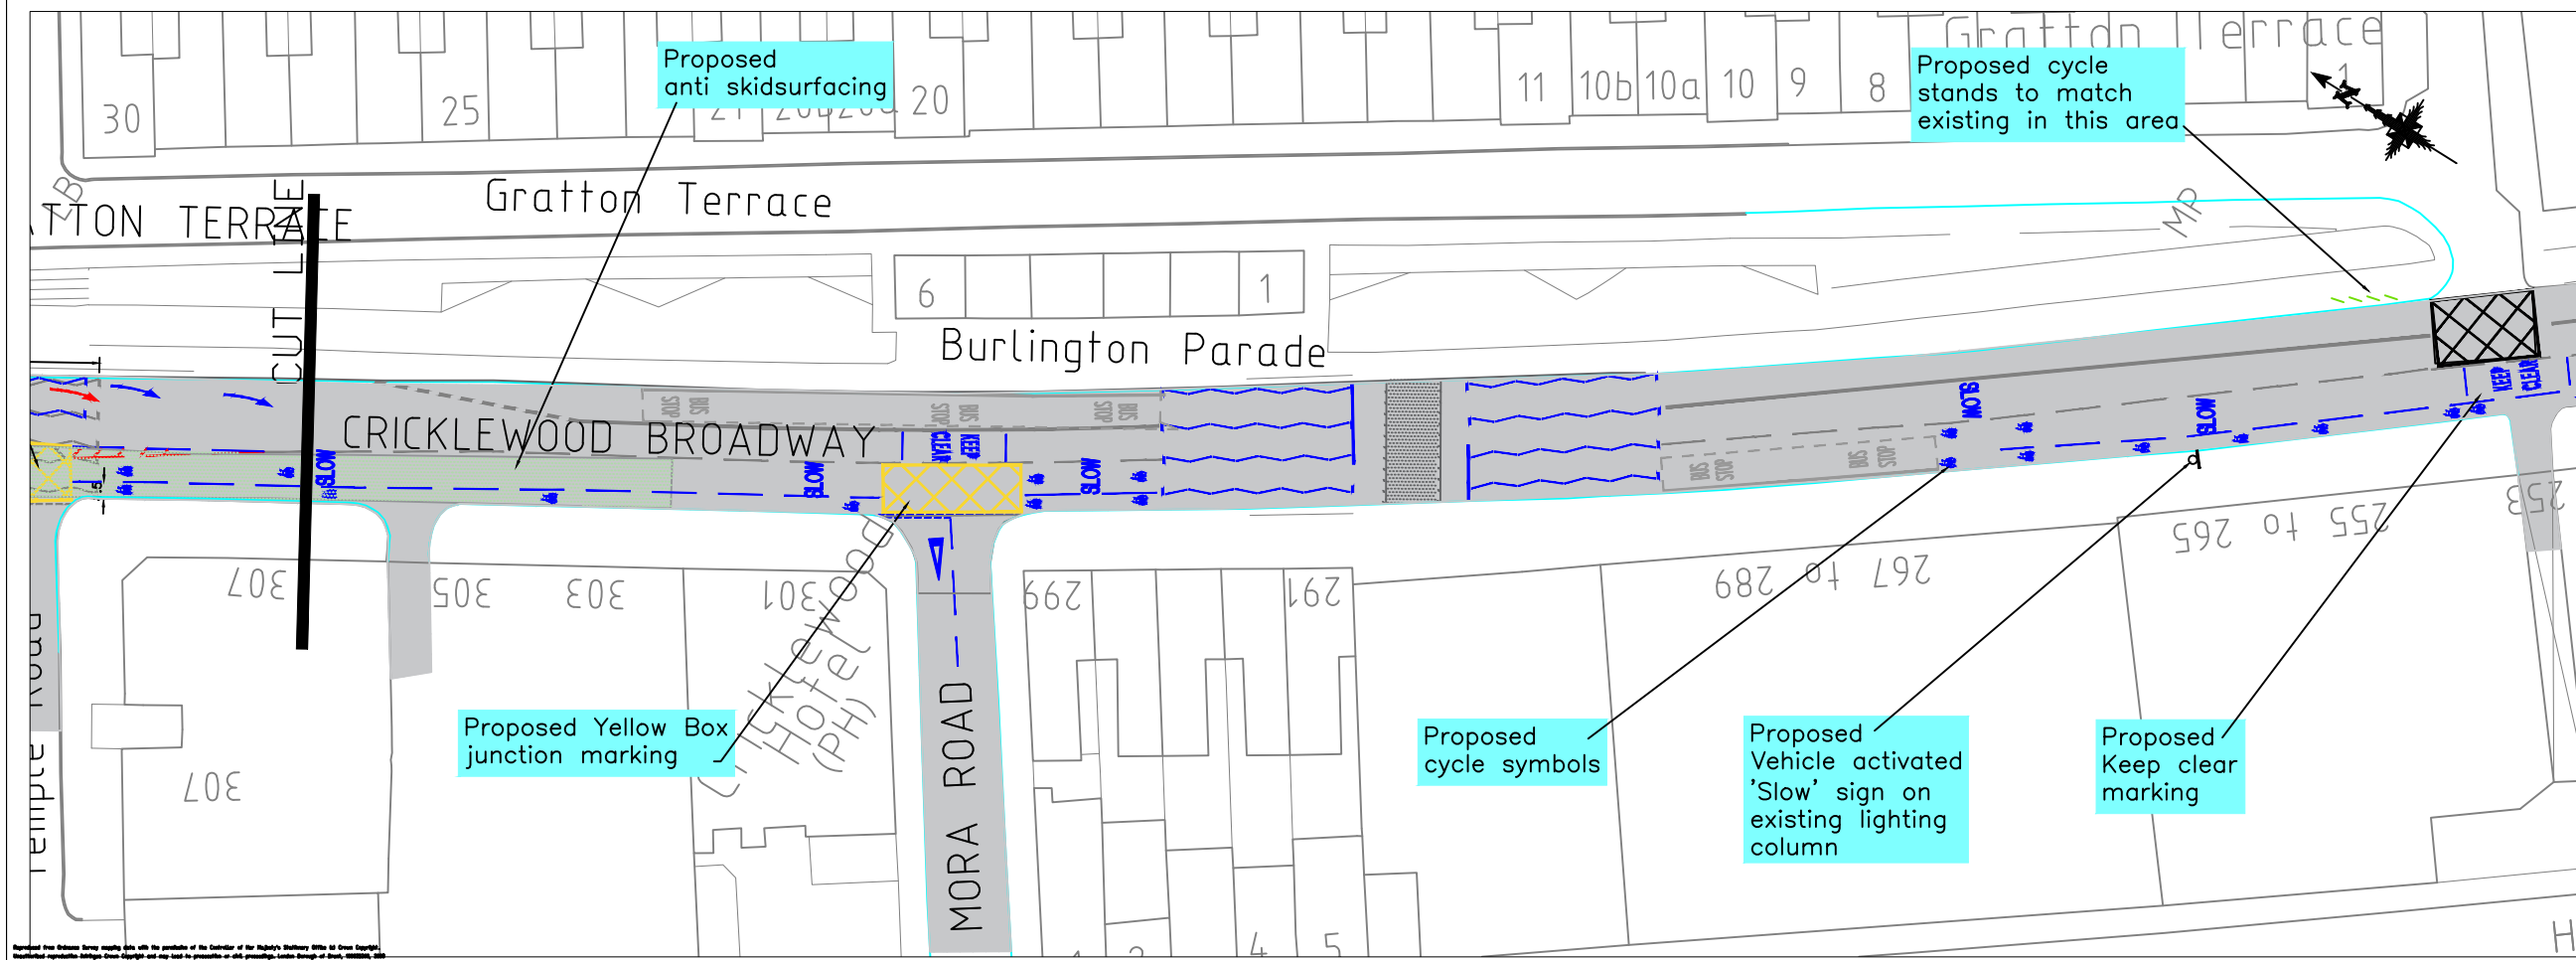

Rev	Revision Note	Date

London Borough of Bexley  
 Environment & Neighbourhood Services  
 Highway and Transport Delivery  
 Road Works, 540-547 High Road  
 Wembley, Middlesex, HA9 8BS

Job Title  
**Cricklewood Broadway  
 Longley Way - Kara Way**

Drawing Title  
**General arrangement  
 Consultation Plan**

Scale	NTS-1:312	Designed	YGS
Date created	March 2017	Drawn	YGS
		Checked	JD
		Approved	JD

Drawing No. **A52017-01** Rev.   
 CAD Ref:

Approved for Release under the provisions of the Schedule of the Copyright, Designs and Patents Act 1988. All Rights Reserved. No part of this publication may be reproduced, stored in a retrieval system, or transmitted in any form or by any means, electronic, mechanical, photocopying, recording, or by any information storage or retrieval system, without the prior written permission of the London Borough of Bexley.